

TOWN OF LOXAHATCHEE GROVES

Request for Sealed Quotes

William F. Underwood II, Town Manager

14579 Southern Boulevard, Suite 2

Loxahatchee Groves, FL 33470

Website: www.loxahatcheegrovesfl.gov

Sealed Quotes Data

Project No: 13-1020

Project Title: 6th Court North Equestrian Trail Improvements

Contact Person: Bev Kuipers, Office Coordinator

Phone: 561-793-2418

E-Mail Address: bkuipers@loxahatcheegrovesfl.gov

Issued Date: October 10, 2014

Submission Deadline

Date: October 22, 2014
No later than 2:00 PM

Location/Mail Address: Town of Loxahatchee Groves
Office of Town Clerk
14579 Okeechobee Boulevard
Loxahatchee Groves, FL 33470

Sealed written Quotes must be received by the Town of Loxahatchee Groves; Town Clerk's Office, no later than 2:00 PM October 22, 2014, at the Town Hall offices at 14579 Okeechobee Boulevard, Suite 2.

Note: This Request for Sealed Quotes does not constitute an order for the goods or services specified.

Town of Loxahatchee Groves
6th Court North Equestrian Trail Improvements

Scope of Work

The Town of Loxahatchee Groves is seeking a contractor to provide materials, labor, and equipment to construct and/or install proposed improvements on the south side of Collecting Canal as reflected on the attached Property Appraiser Map.

The proposed improvements are detailed on the attached plan prepared by Keshavarz & Associates, Project No. 13-1020, and Sheet No. C-01 entitled 6th Court North Equestrian Trail Improvements.


The Town is requesting all interested contractors to attend a mandatory pre-bid meeting on Thursday, October 16, 2014 at 11:00 AM at the Town Hall offices located at 14579 Okeechobee Boulevard, Suite 2.

Insurance requirements for the successful contractor shall be in a form as will protect the Contractor from all claims and liabilities for damages for bodily injury, including accidental death, and for property damage, which may arise from operations under this contract whether such operation by contractor or by anyone directly or indirectly employed by contractor.

Amounts of Insurance:

- Comprehensive General Liability: Bodily injury or property damage - \$1,000,000 each occurrence and general aggregate.
- Automobile and Truck Liability: Bodily Injury or Property Damage - \$1,000,000 each occurrence and general aggregate.
- Full workers Comprehensive Insurance coverage for all people employed by the contractor to perform work on this project, or a written personal exemption statement.


The successful Contractor shall submit evidence of insurance to the Town prior to commencement of work.

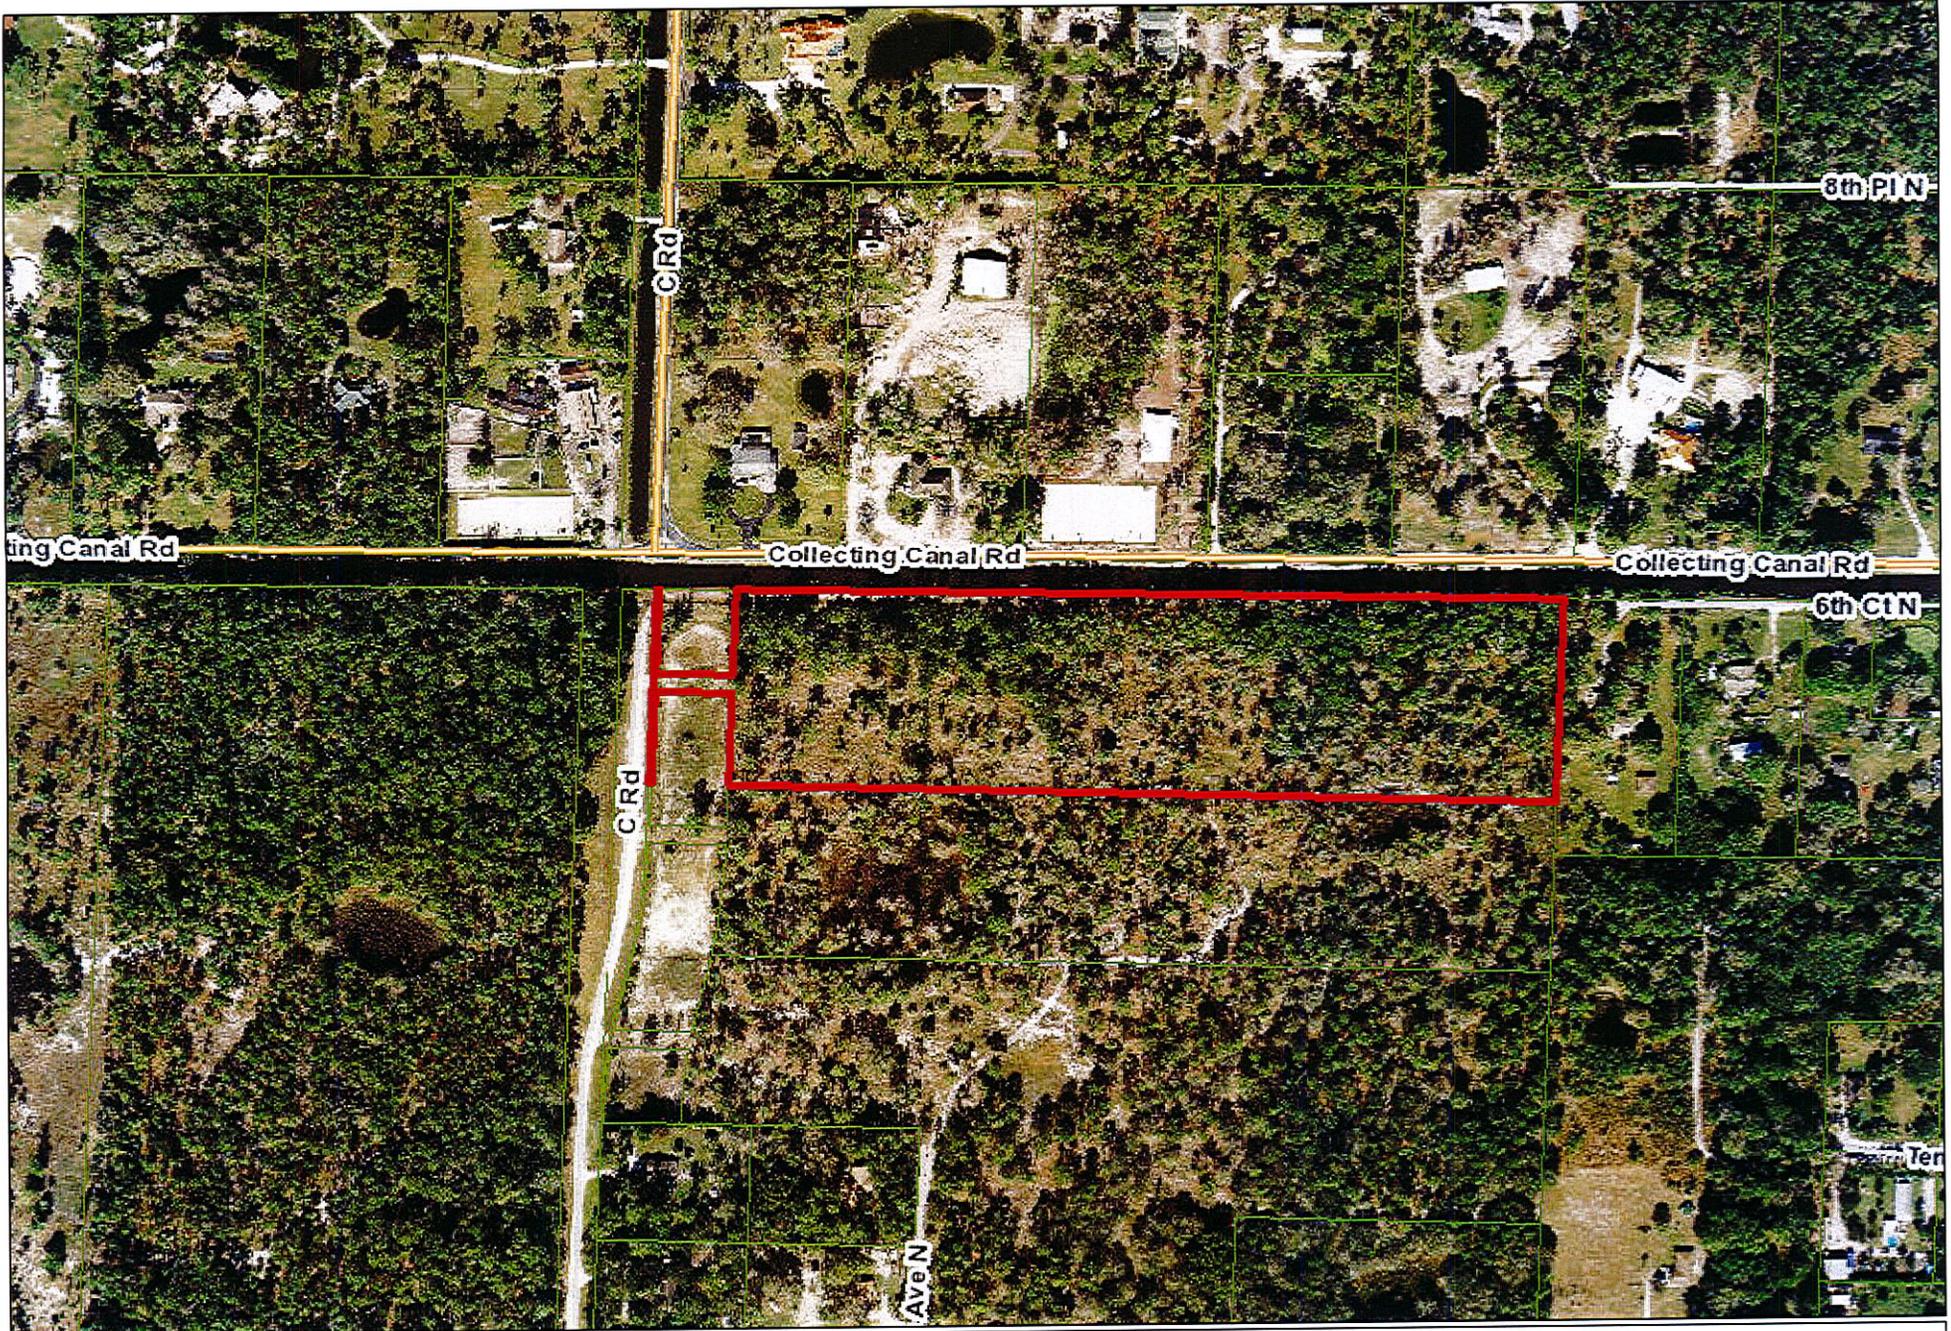



41414332050000030



created by: PBC Property Appraiser

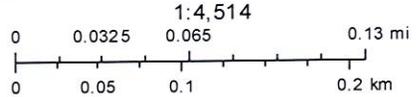


October 8, 2014

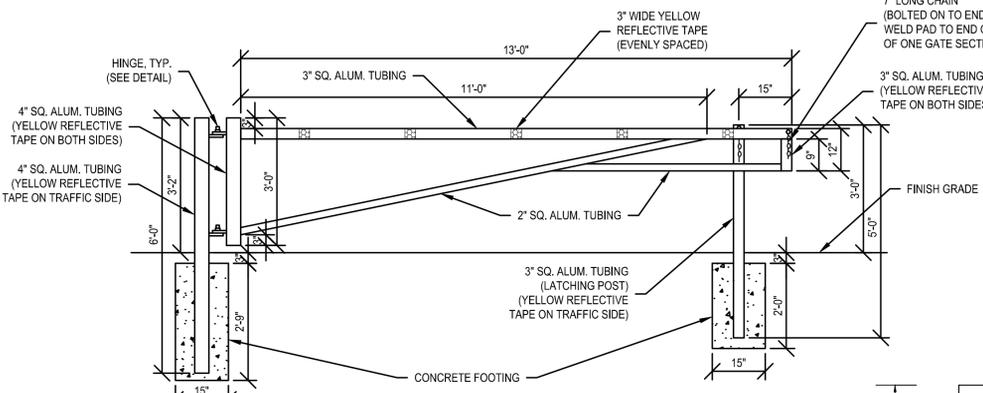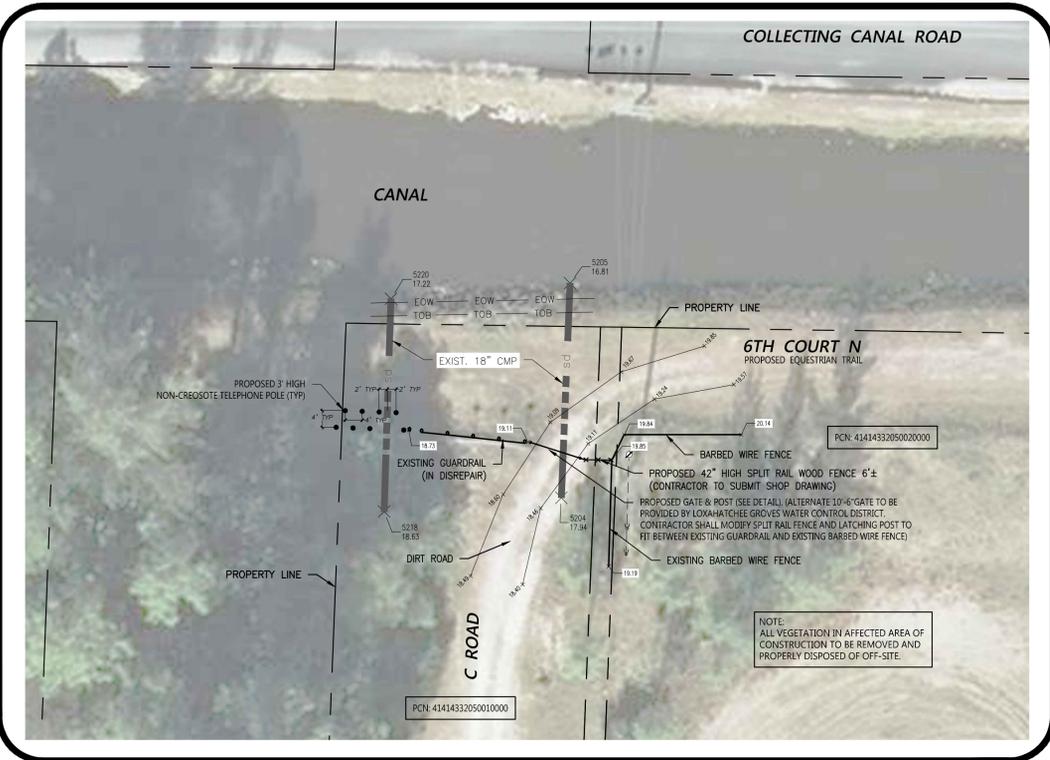


- NOTES:**
1. ALL ALUMINUM TUBING TO BE 1/4" THICK ANODIZED WITH ROUNDED EDGES.
 2. ALL JOINTS TO BE WELDED.
 3. ALL OPEN ENDS OF ALUM. TUBING TO BE CAPPED WITH 1/4" ALUM. PLATE, WELDED. EDGES TO BE GROUND SMOOTH AND ROUNDED.
 4. LATCHING POSTS TO HAVE 9" LONG CHAIN BOLTED ON NEAR TOP. ONE TO HAVE PAD LOCK WELDED TO END OF CHAIN


SWING GATE ELEVATION
N.T.S.

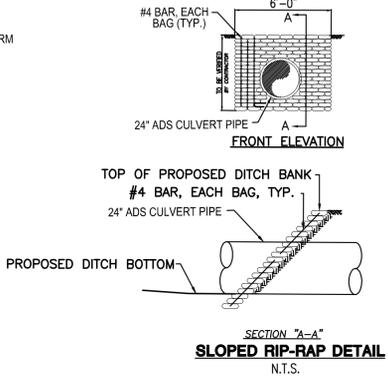


SLOPED RIP-RAP DETAIL
N.T.S.

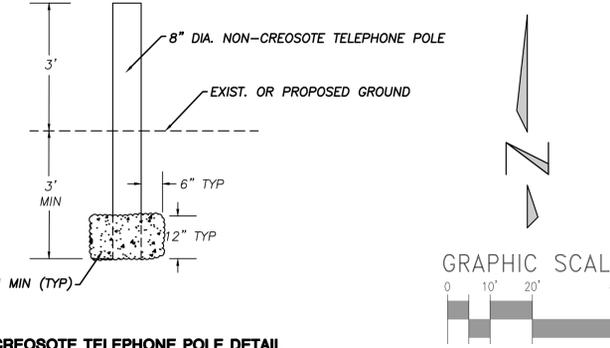

NON-CREOSOTE TELEPHONE POLE DETAIL

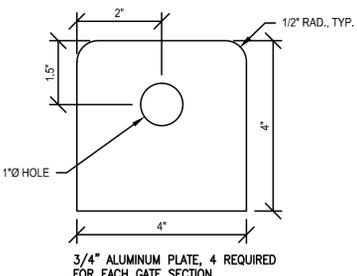


HINGE PLATE DETAIL
N.T.S.

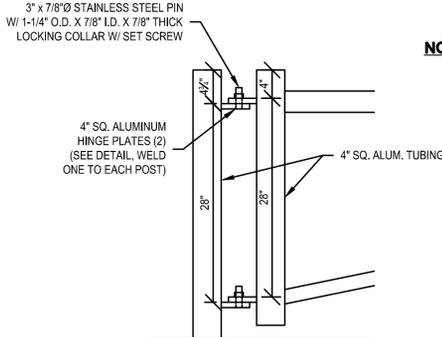



HINGE DETAIL
N.T.S.

GATE DETAILS

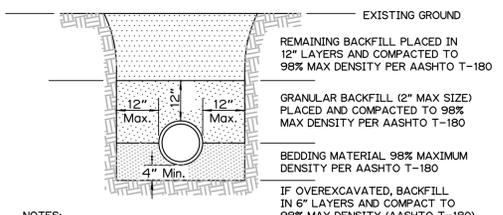

TYPICAL PIPE BEDDING

- NOTES:**
1. BEDDING SHALL CONSIST OF IN-SITU GRANULAR MATERIAL OR WASHED AND GRADED LIMEROCK 3/8"-7/8" SIZING. UNSUITABLE IN-SITU MATERIALS SUCH AS MUCK, DEBRIS, AND LARGER ROCK SHALL BE REMOVED.
 2. THE PIPE SHALL BE FULLY SUPPORTED FOR ITS ENTIRE LENGTH WITH APPROPRIATE COMPACTION UNDER THE PIPE HAUNCHES.
 3. THE PIPE SHALL BE PLACED IN A DRY TRENCH.
 4. BACKFILL SHALL BE FREE OF UNSUITABLE MATERIAL SUCH AS LARGER ROCK, MUCK AND DEBRIS.
 5. ALL MATERIALS SHALL MEET CURRENT F.D.O.T. SPECIFICATIONS

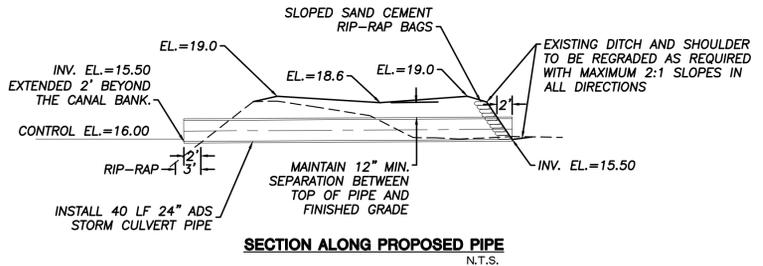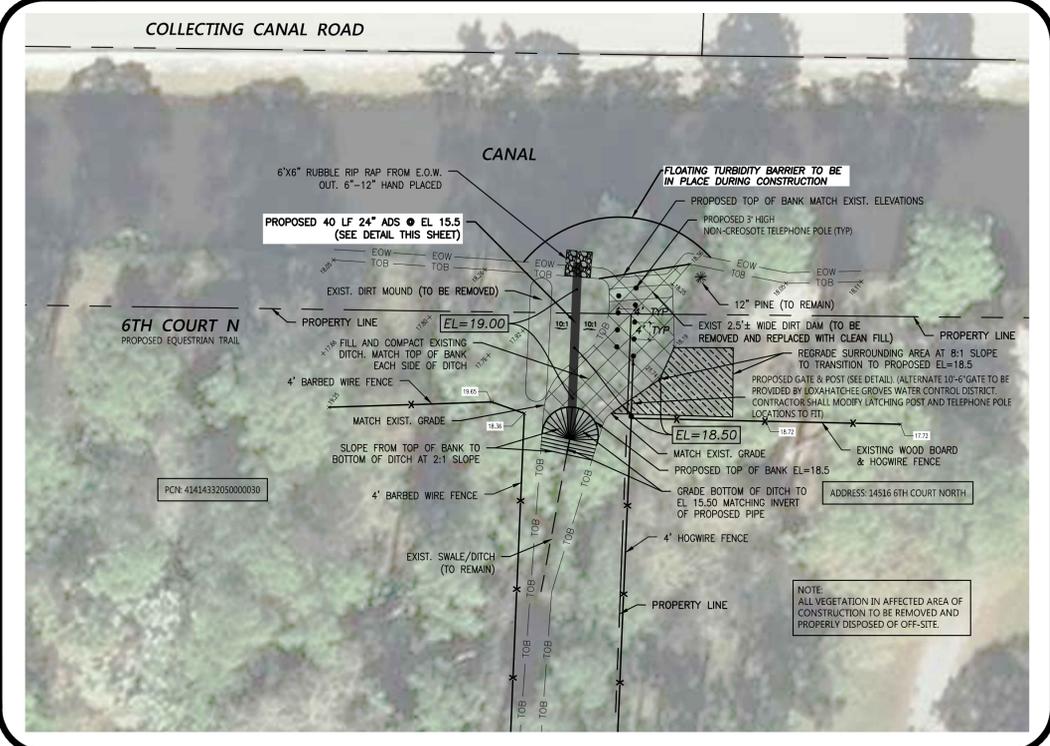

SECTION ALONG PROPOSED PIPE
N.T.S.

- NOTES:**
- ELEVATIONS SHOWN HEREON ARE NATIONAL GEODETIC VERTICAL DATUM OF 1929 (NGVD29)
- DITCH SHALL BE FILLED WITH IN-SITU GRANULAR MATERIAL (2" MAX IN SIZE) FREE OF MUCK AND DEBRIS. PLACED IN 12" LAYERS AND COMPACTED TO 98% MAX DENSITY PER AASHTO T-180.
- ALL DISTURBED AREAS ARE TO BE RESORTED TO EXISTING CONDITIONS OR BETTER AND RE SODED WITH BAHIA.
- BACKFILL DENSITY TESTS SHALL BE PERFORMED IN 12" LIFTS (MAX.) PER CURRENT FOOT SPECIFICATIONS.
- ALL WORK SHALL BE PERFORMED DURING DISTRICT OFFICE HOURS AND NO EXCAVATION SHALL BE LEFT UNCOVERED OR UNATTENDED. IN CASE OF UNFORESEEN PROBLEMS THAT MAY CAUSE THE CONSTRUCTION TO REMAIN UNFINISHED AFTER DISTRICT OFFICE HOURS, THE CONTRACTOR SHALL IMMEDIATELY NOTIFY THE DISTRICT.
- THE TOWN ENGINEER OR AUTHORIZED REPRESENTATIVE SHALL OBSERVE THE PIPE INSTALLATION PRIOR TO BACKFILLING AND UPON CONSTRUCTION COMPLETION.
- PROPERTY LINES SHOWN ARE BASED UPON PALM BEACH COUNTY PARCEL DATA LINES AND WERE NOT LOCATED.

PLOT DATE: Oct 06, 2014 TIME: 3:17pm BY: ssera
 DRAWING: P:\131020\Lox Groves General\CA DWG\6th Ct N Trail\c-13-1020 6th Ct N Trail.dwg LAYOUT: C-01

IT'S THE LAW!
 CALL 48 HOURS BEFORE YOU DIG
1-800-432-4770
 SUNSHINE STATE ONE CALL OF FLORIDA, INC.
 UTILITIES NOTIFICATION CENTER

Town of Loxahatchee Groves
 14579 Southern Blvd. Suite 2

KESHAVARZ & ASSOCIATES
 Civil Engineers • Land Surveyors
 711 North Dixie Highway, Suite 201
 West Palm Beach, Florida 33401
 Tel: (561) 689-8600 Fax: (561) 689-7476

FIELD BY: S. Bryson
 DESIGN BOOK: 88 PG. 22
 DESIGNED BY: Scott Serra
 DRAWN BY: R. Busuttil
 CHECKED BY: RANDY WERTEPNY
 APPROVED BY: M. Keshavarz
 DATE: Oct 06, 2014

PROJECT No. 13-1020
 SHEET No. C-01

6TH COURT NORTH
EQUESTRIAN TRAIL IMPROVEMENTS
TOWN OF LOXAHATCHEE GROVES