


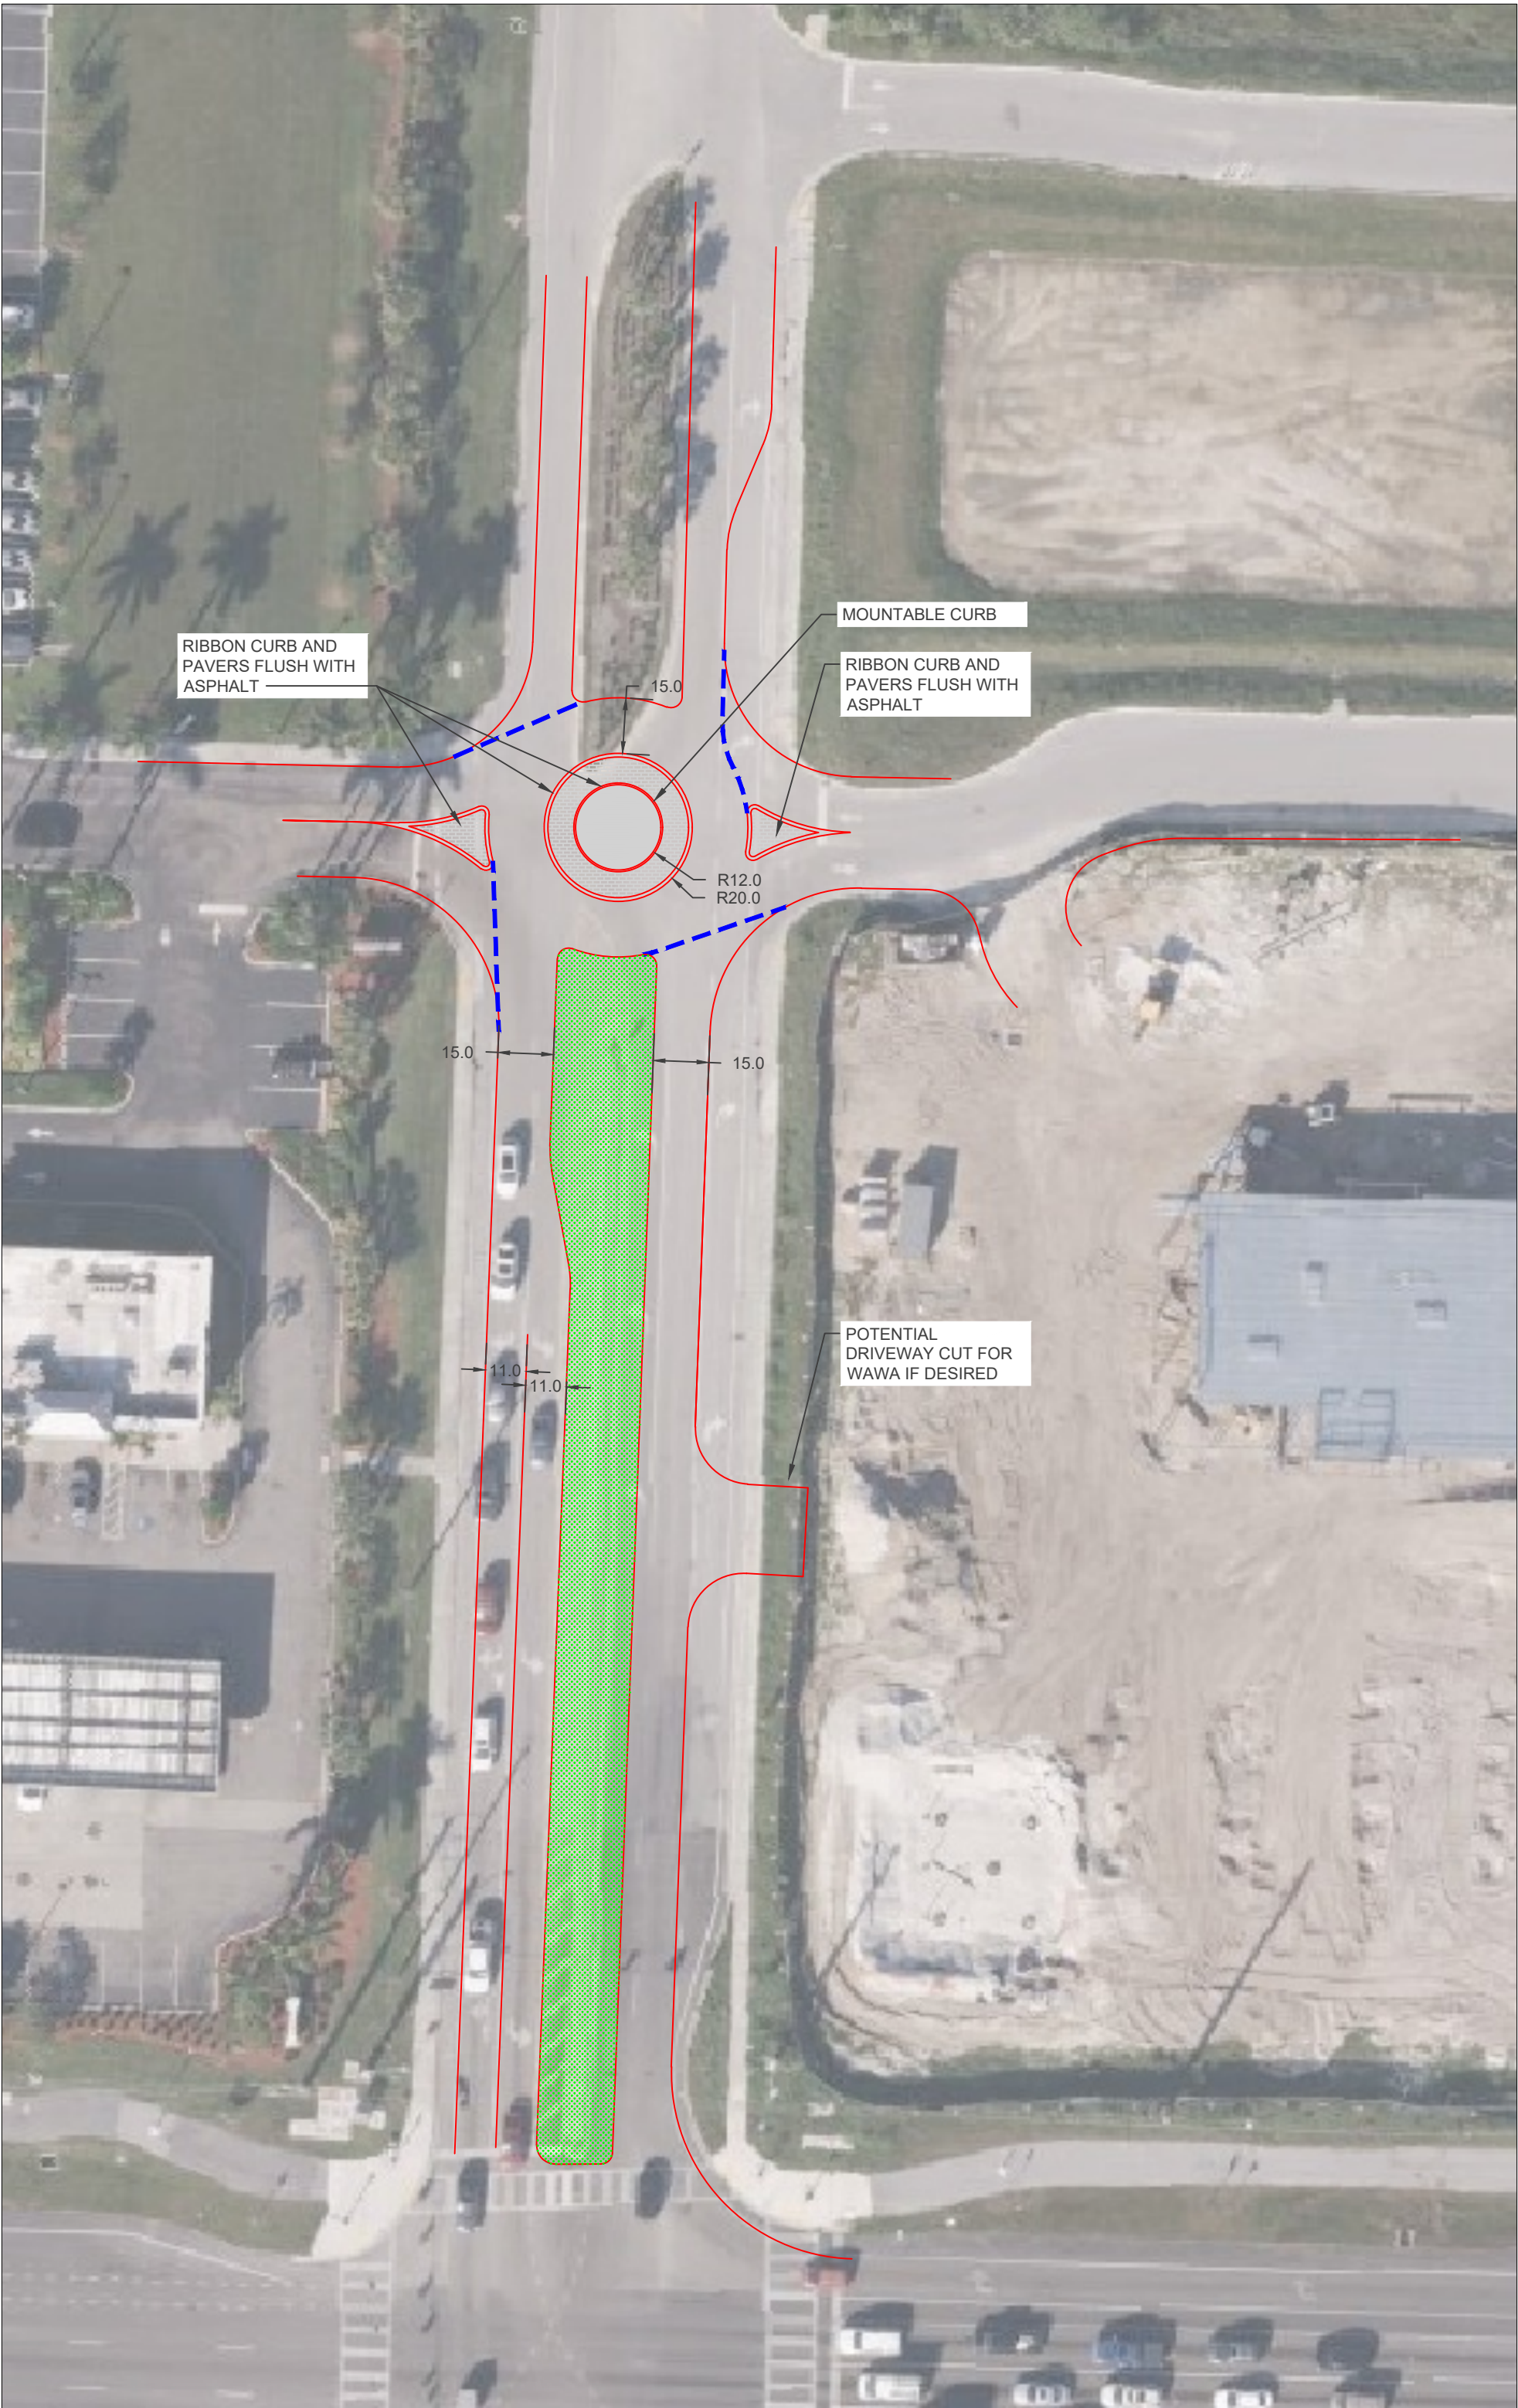



RIBBON CURB AND
PAVERS FLUSH WITH
ASPHALT

MOUNTABLE CURB


RIBBON CURB AND
PAVERS FLUSH WITH
ASPHALT



R12.0
R20.0

POTENTIAL
DRIVEWAY CUT FOR
WAWA IF DESIRED

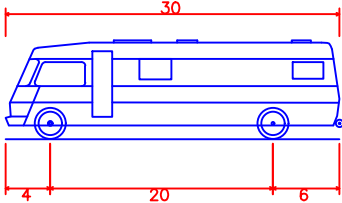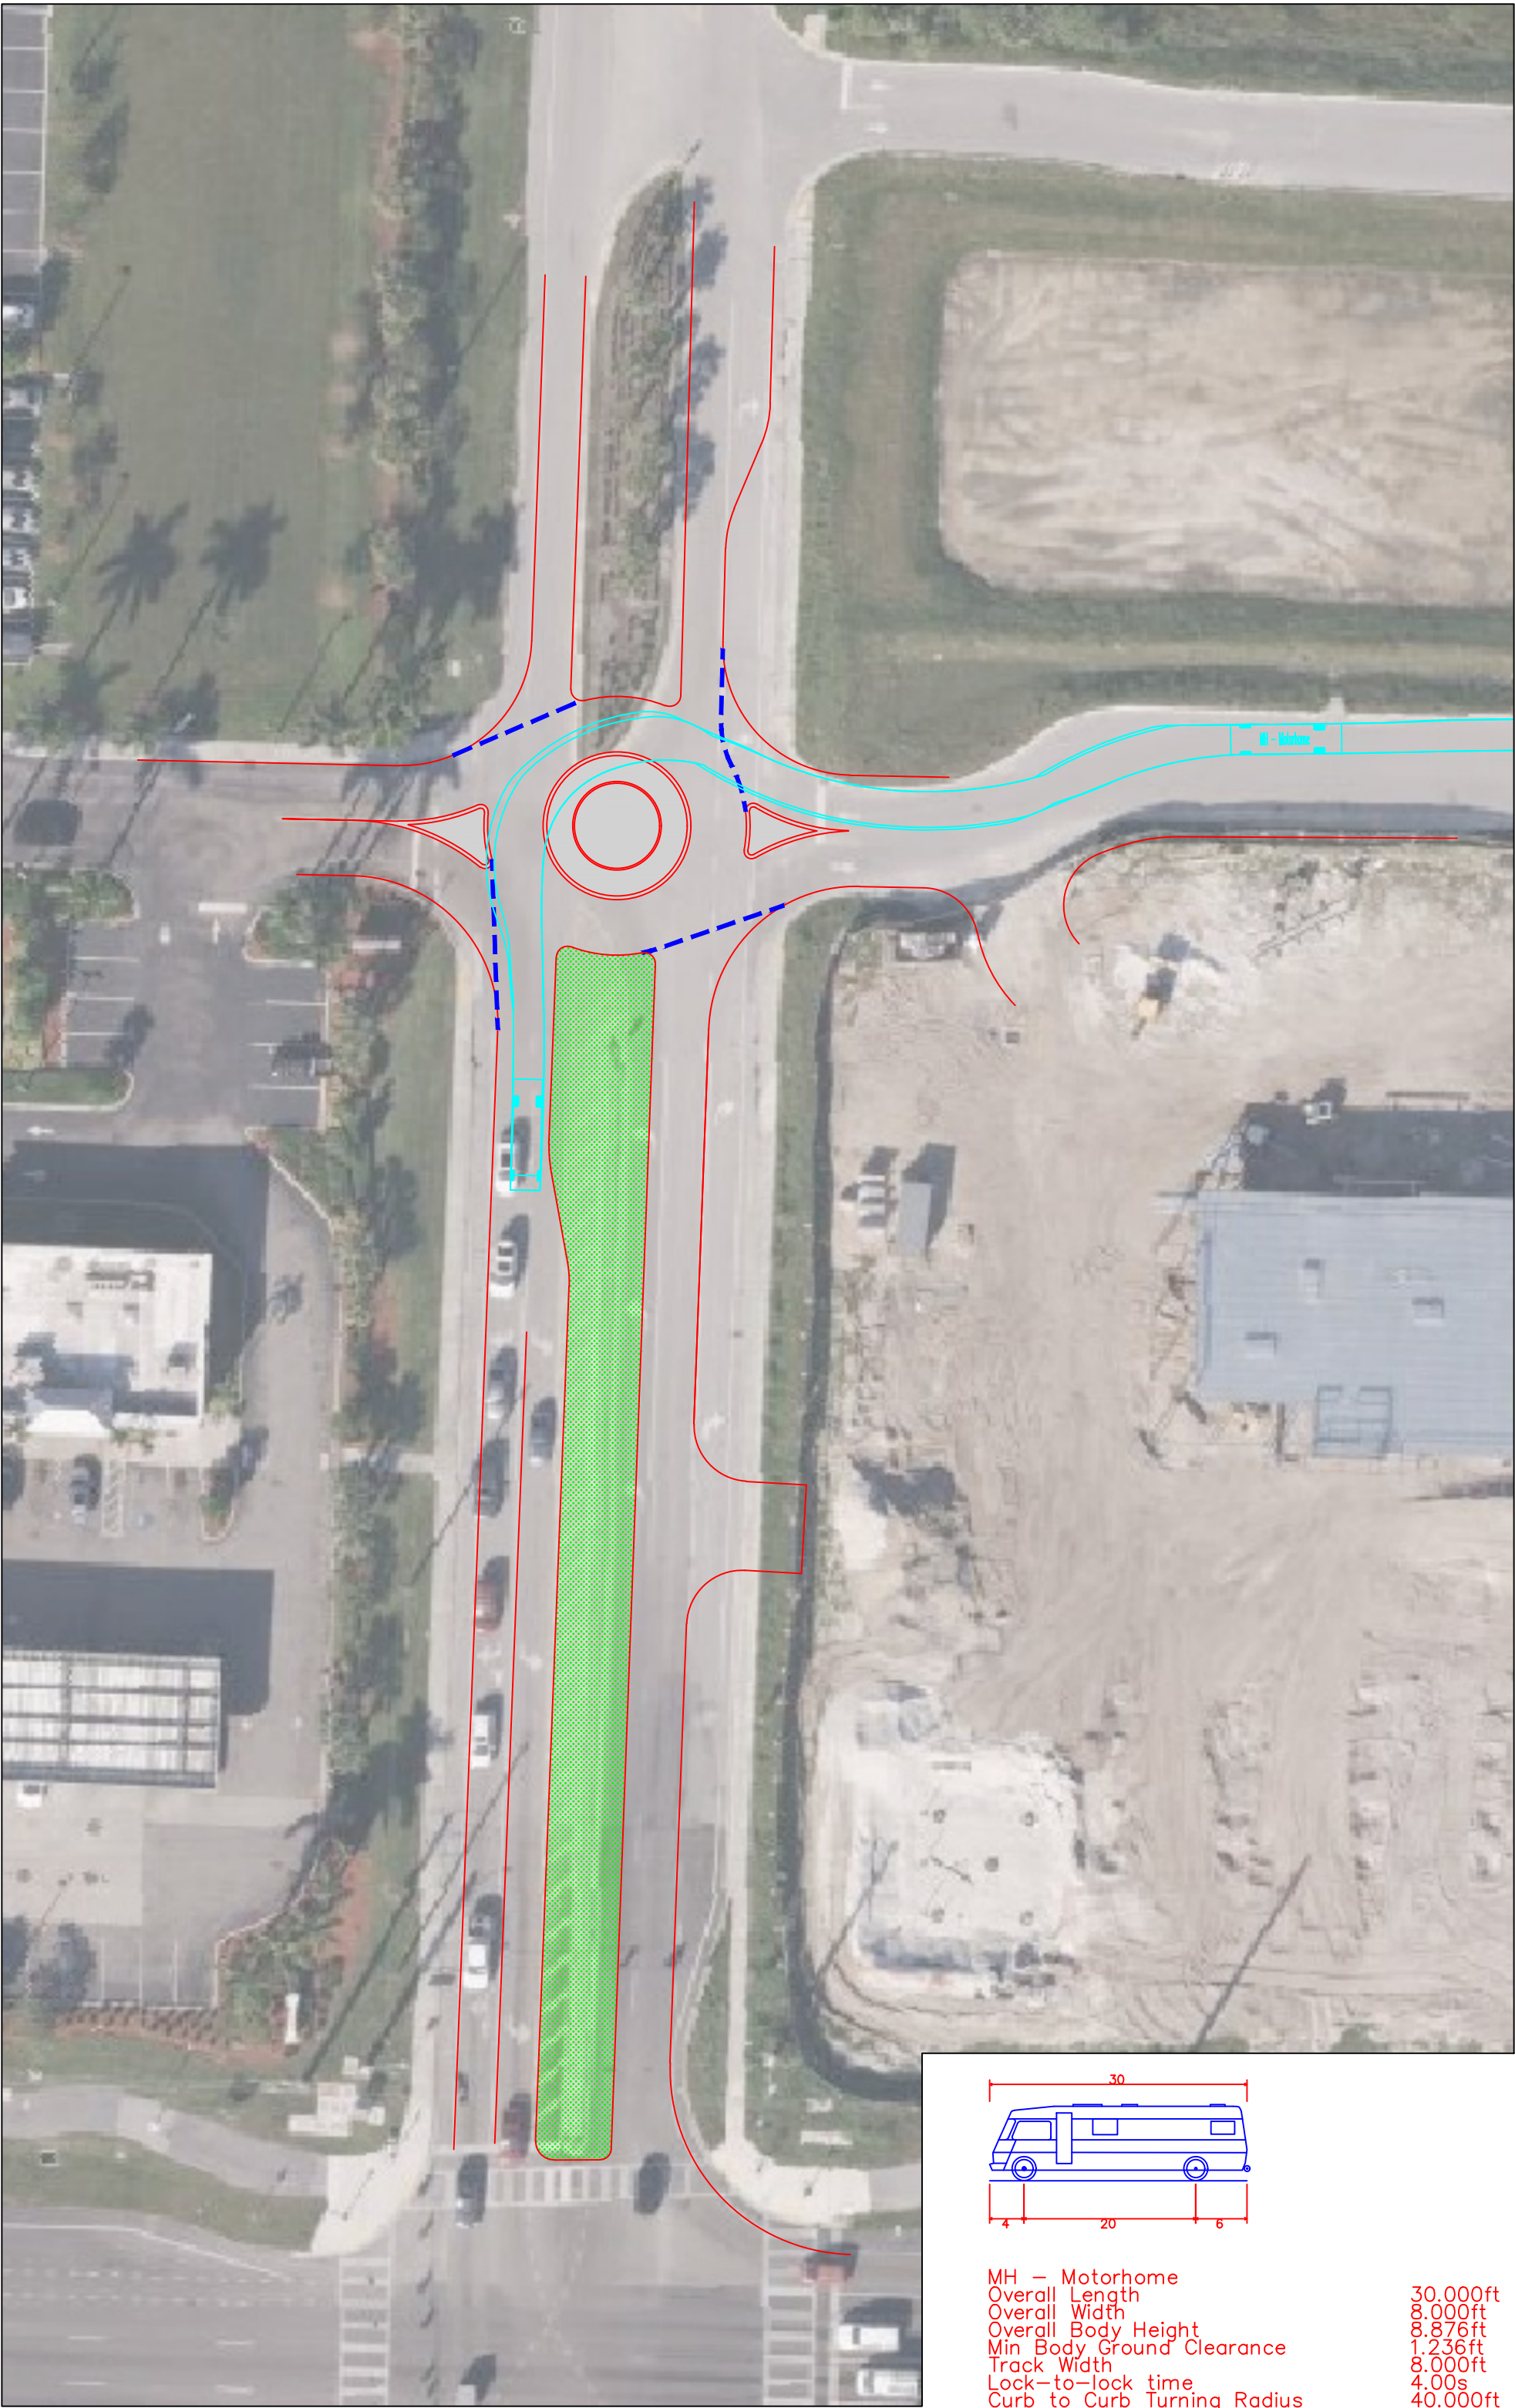

MH - Motorhome	
Overall Length	30.000ft
Overall Width	8.000ft
Overall Body Height	8.876ft
Min Body Ground Clearance	1.236ft
Track Width	8.000ft
Lock-to-lock time	4.00s
Curb to Curb Turning Radius	40.000ft

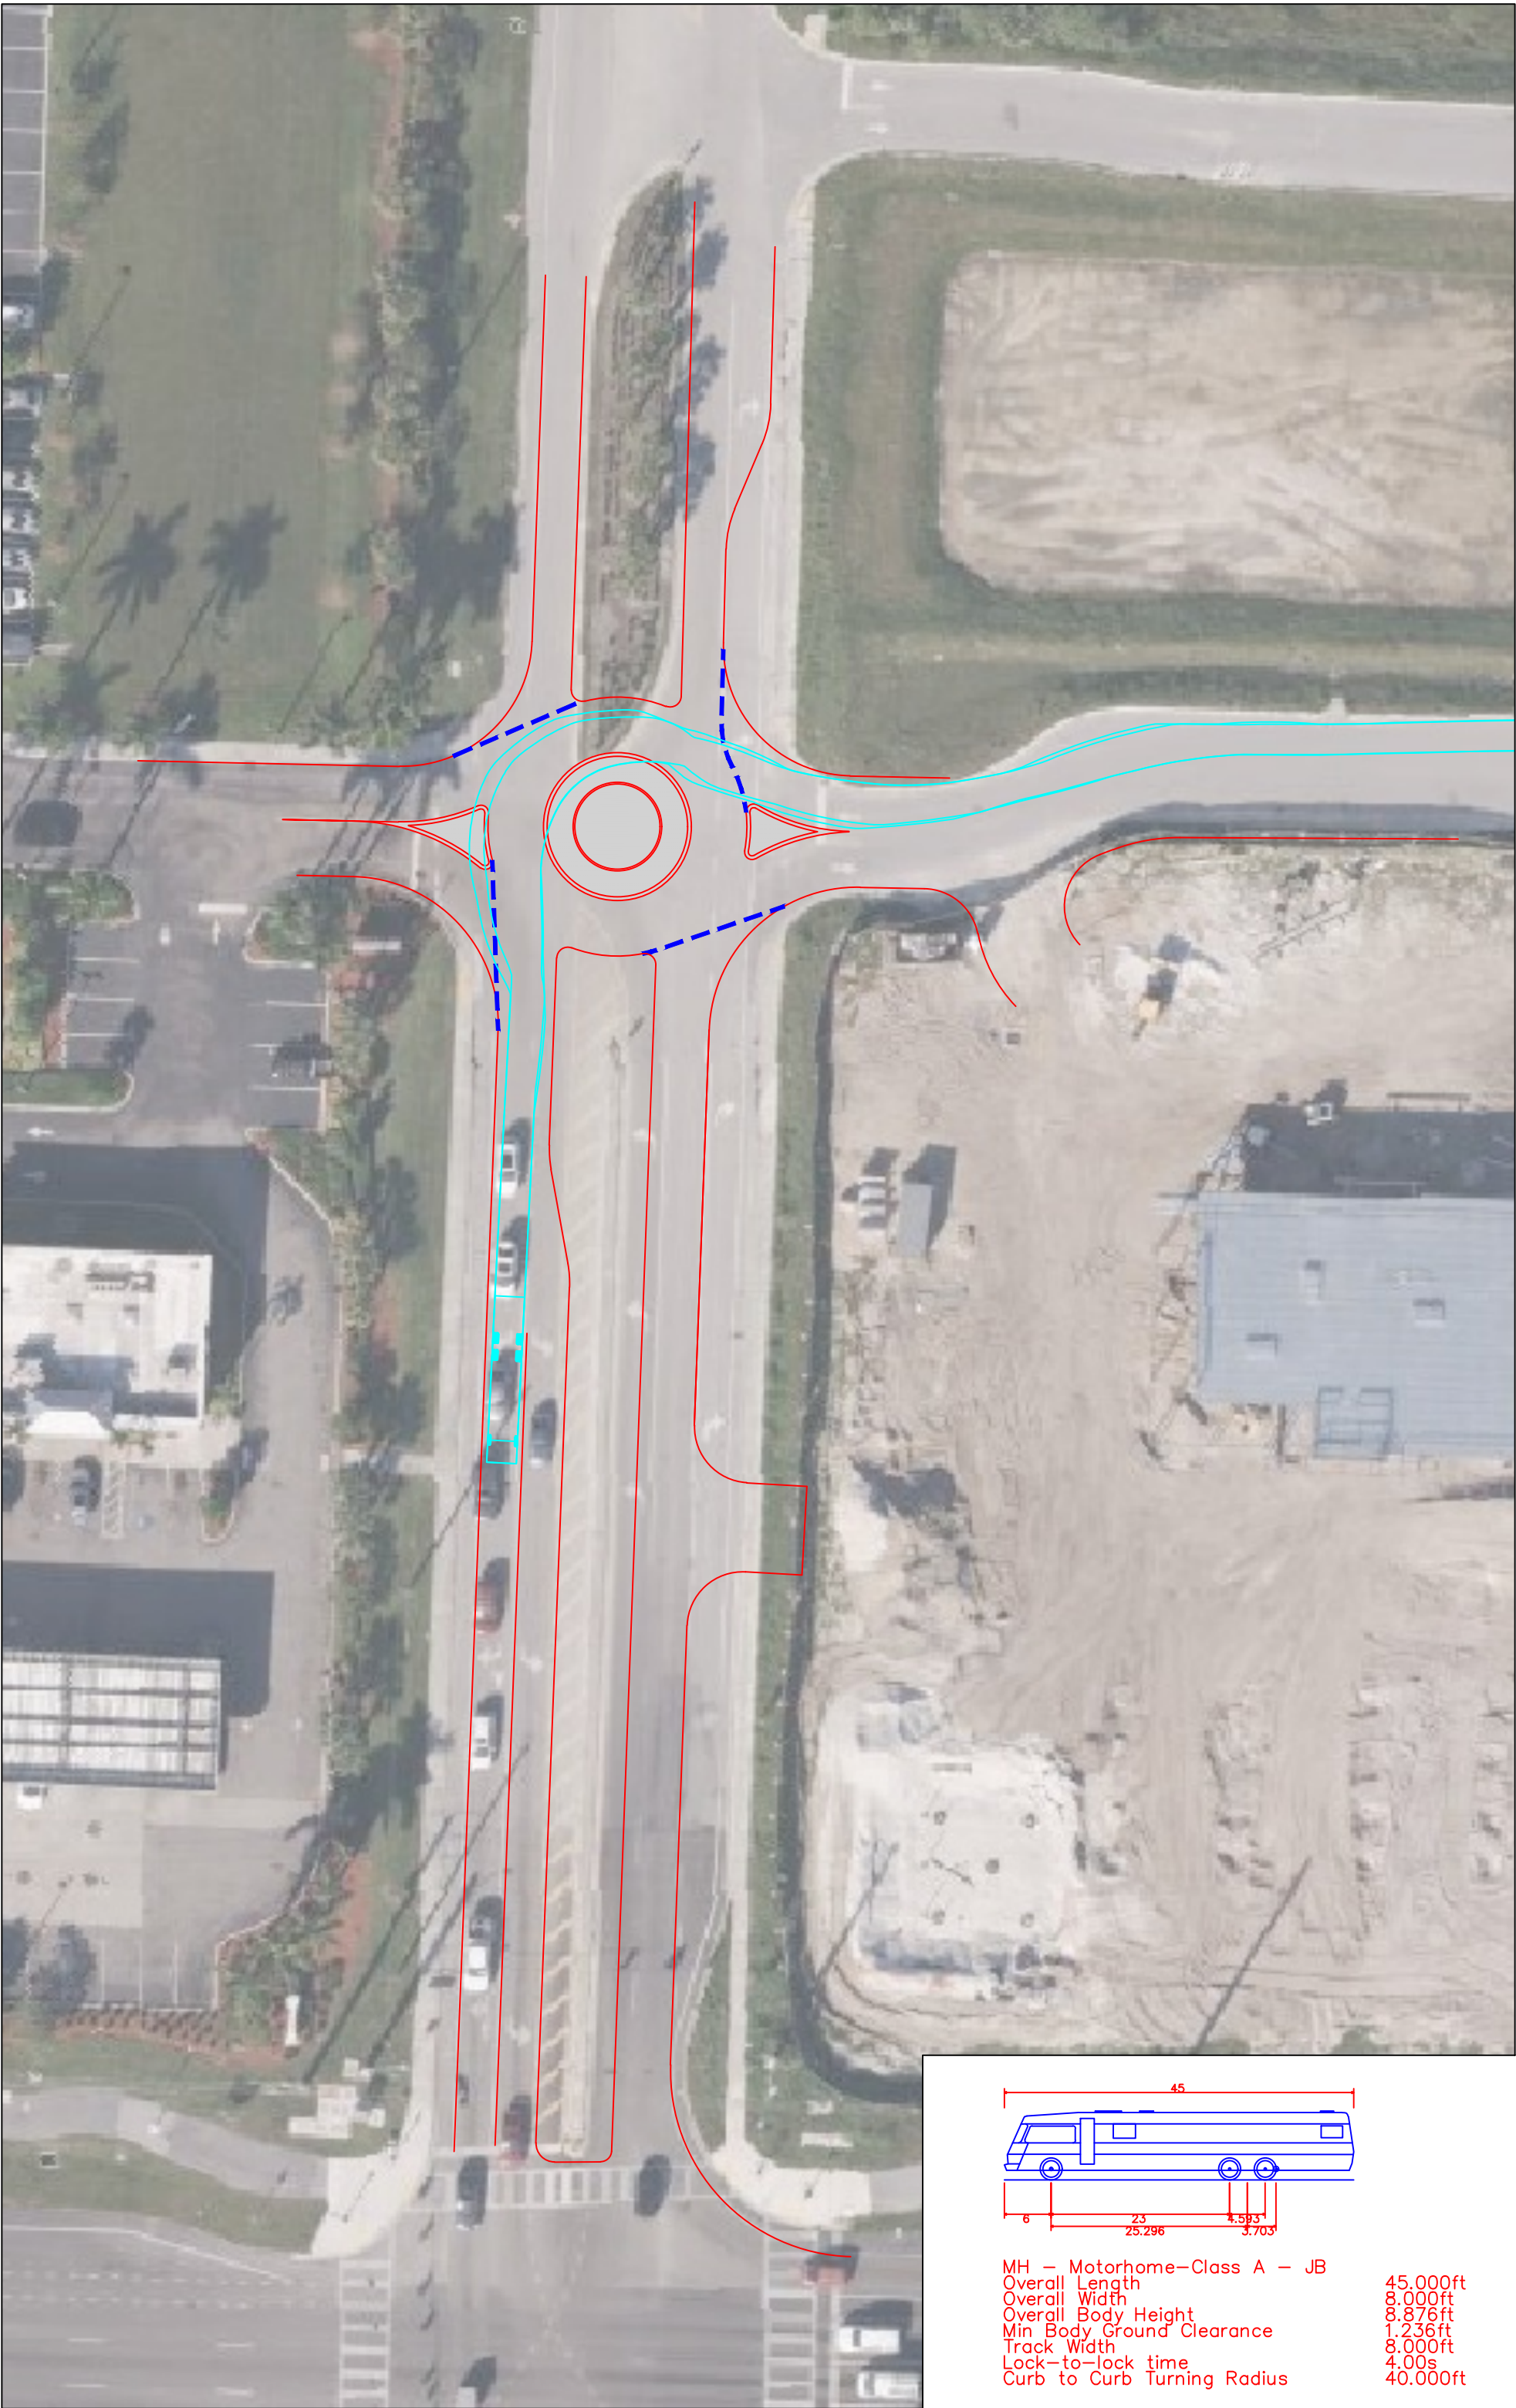

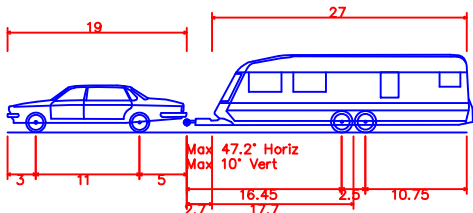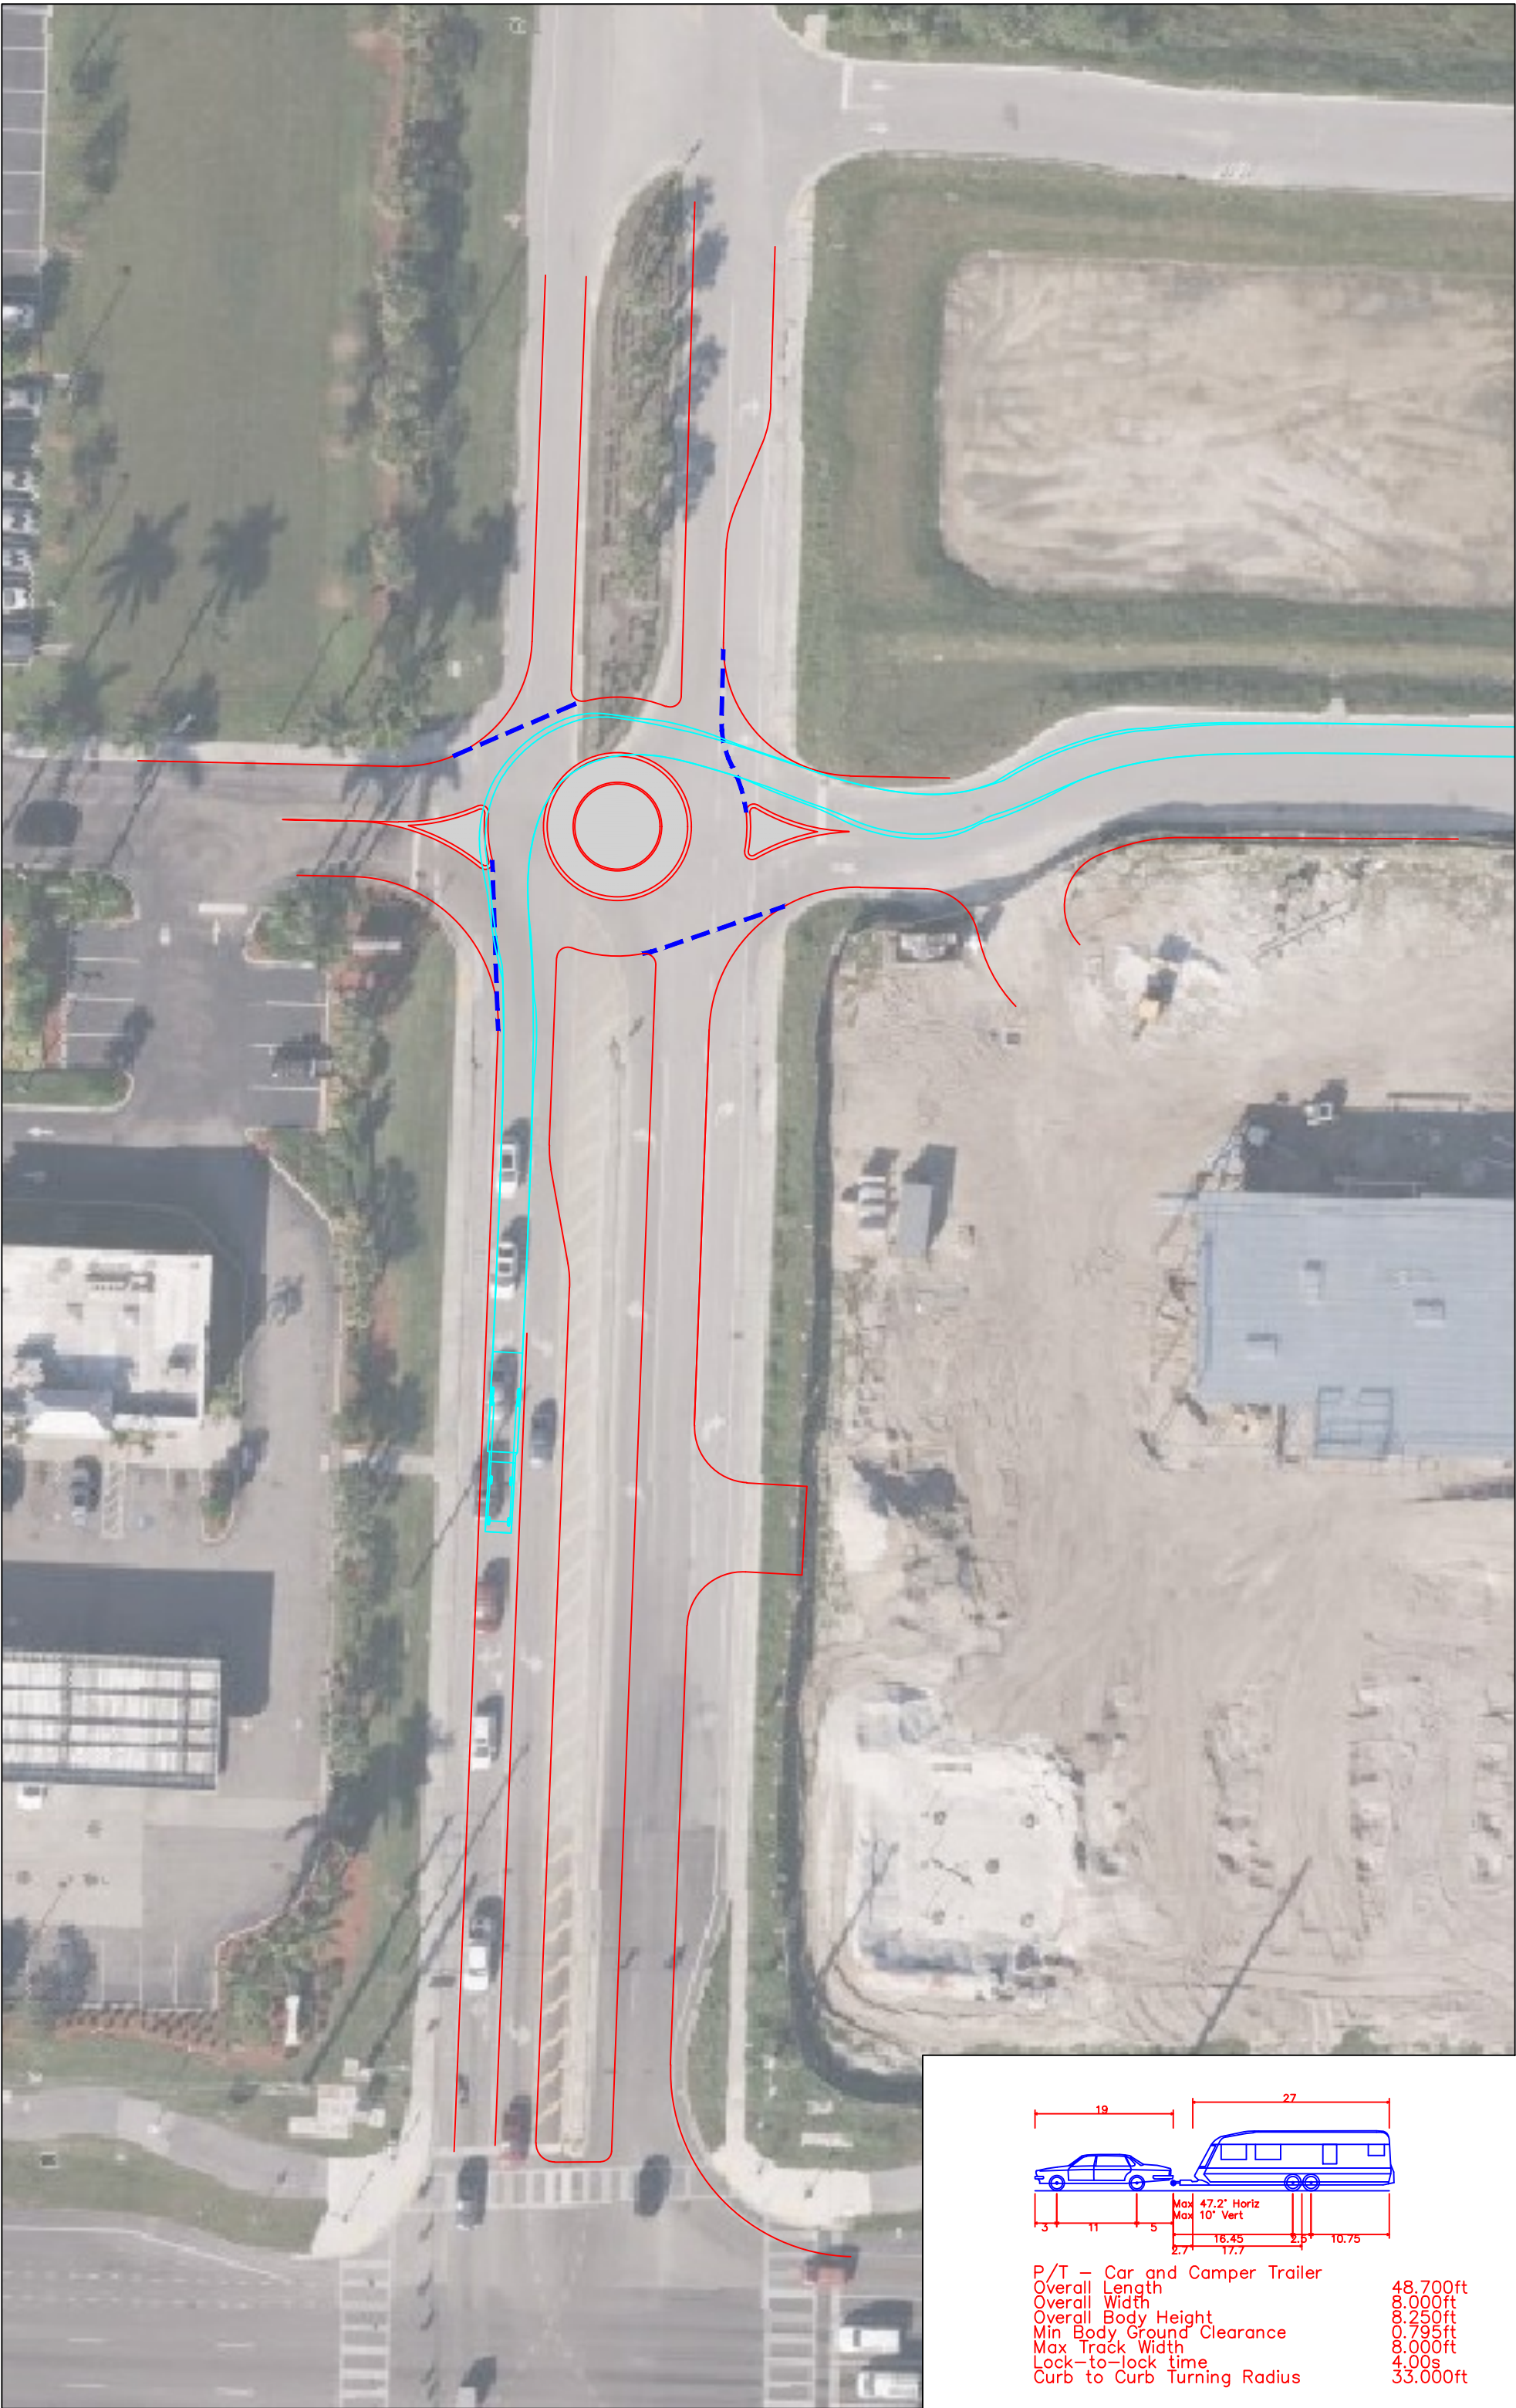

P/T - Car and Camper Trailer	
Overall Length	48.700ft
Overall Width	8.000ft
Overall Body Height	8.250ft
Min Body Ground Clearance	0.795ft
Max Track Width	8.000ft
Lock-to-lock time	4.00s
Curb to Curb Turning Radius	33.000ft