



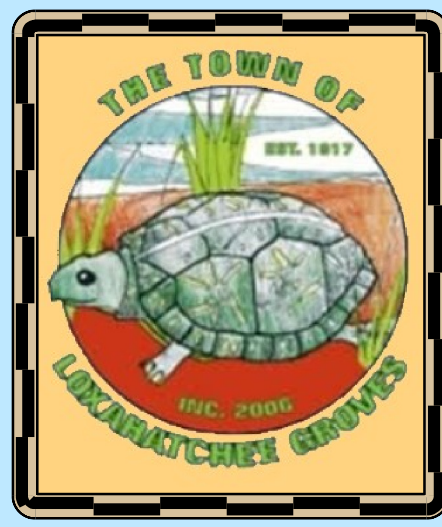


Town of Loxahatchee Groves Resilient Florida Surface Water Management System Assessment Exhibit 5 - Node Diagram

July 2025

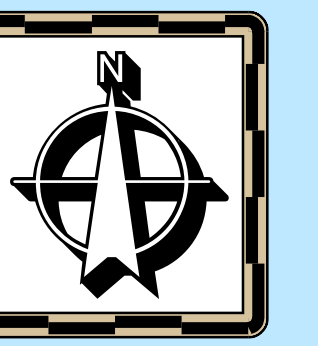

Feet
500

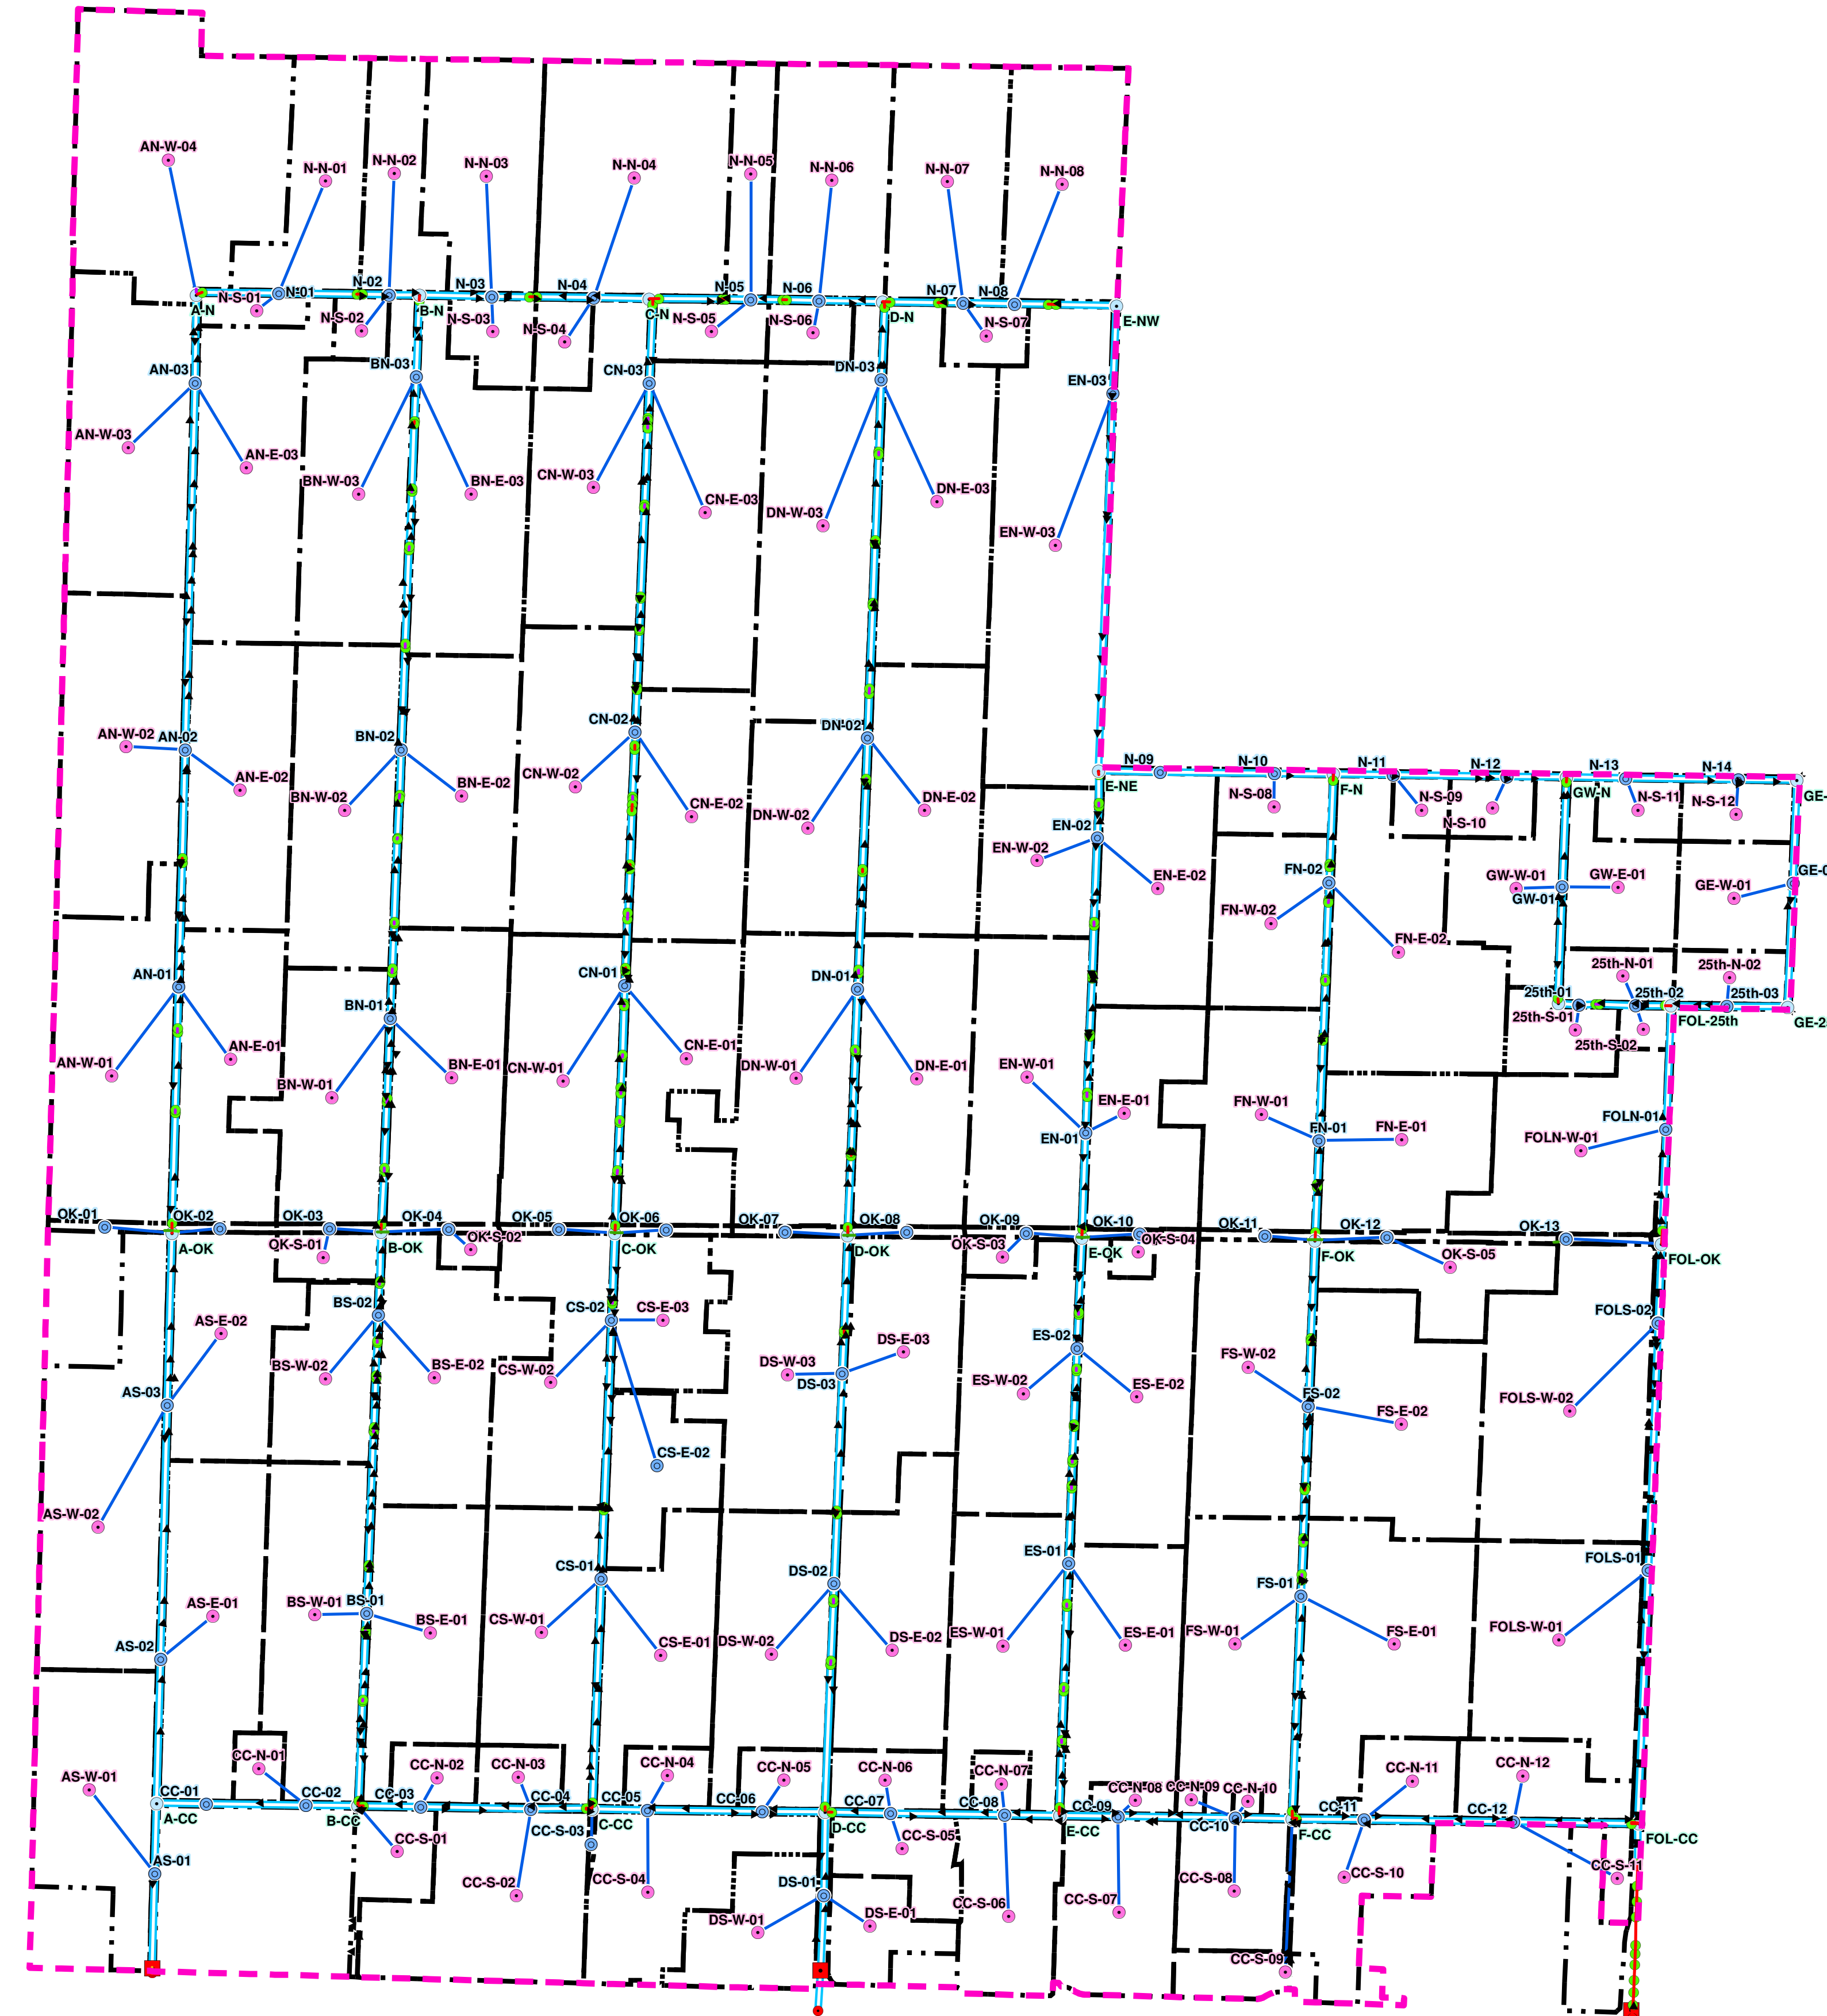

Legend

Municipal Boundary

Drainage Basin Boundary

Channels

Basin-Channel Links

Node Types

Drainage Basin Stage-Storage

Canal Stage-Storage

Confluence

Pipe Entrance/Exit

Outfall

Outfall Control Structure

Pipes Main Channels

Roadway Culvert

Driveway Culvert

Connection

Connection (Okeechobee Blvd)

Outfall Culvert

Connecting Pipe

